

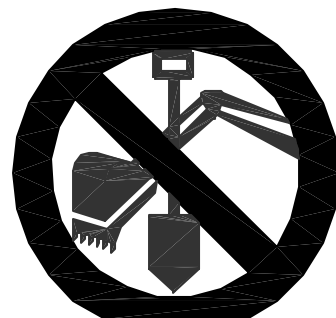


P:\scg-projects\03338\vacathea\plots\render.dwg 07/15/2003 03:52:15 PM EDT

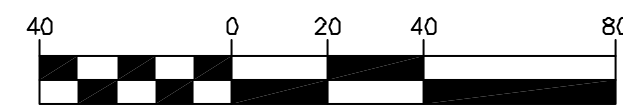

CONTACT DIG SAFE 72 HOURS
PRIOR TO CONSTRUCTION
(888) DIG-SAFE

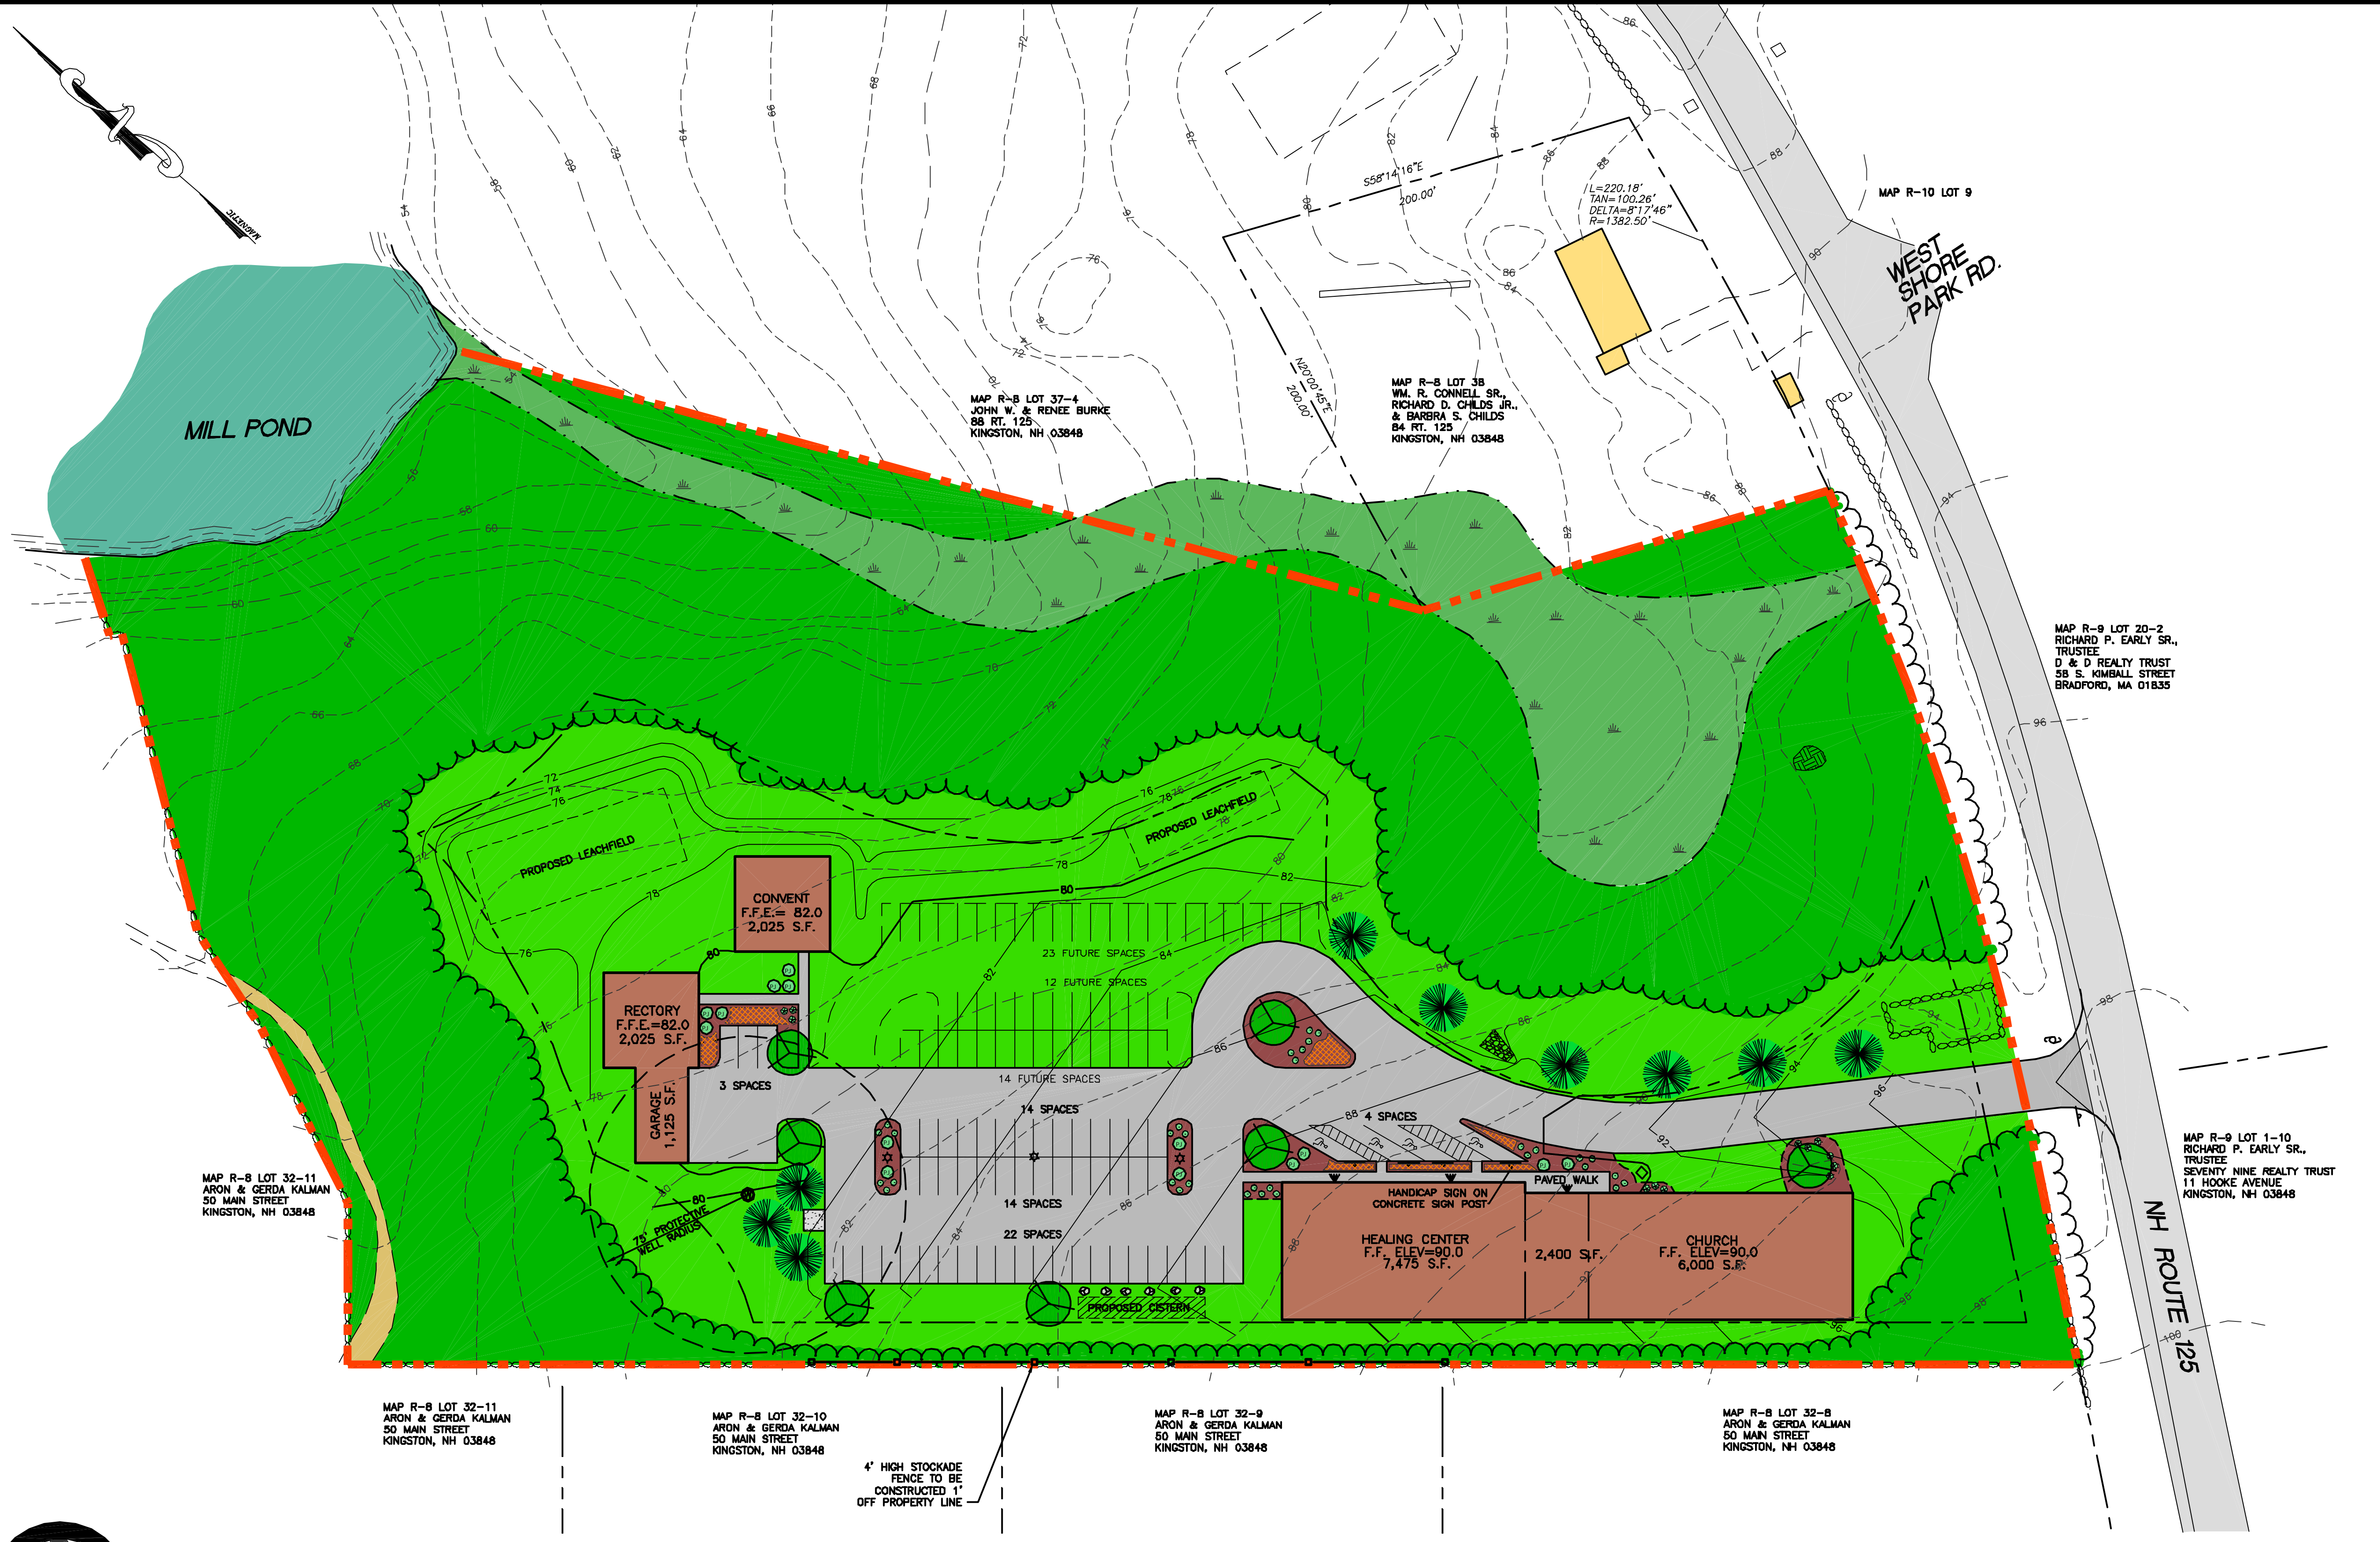

PRESENTATION PLAN

MAP R-8 LOTS 37-1, 2, & 3
PRESENTATION PLAN
INSTITUTE FOR
CHRISTIAN RENEWAL
ROUTE 125
KINGSTON, NEW HAMPSHIRE

PREPARED FOR:
INSTITUTE FOR
CHRISTIAN RENEWAL
148 PLAISTOW ROAD
PLAISTOW, NEW HAMPSHIRE 03865

SHEET #: R1 SCALE: 1" = 40' DATE: JULY 15, 2003 JOB #: 03338

© SCG 2003 ALL RIGHTS RESERVED. THIS PLAN MAY NOT BE REPRODUCED OR UTILIZED WITHOUT THE EXPRESS PERMISSION OF SUBLIME CIVIL CONSULTANTS, INC.

SUBLIME
CIVIL CONSULTANTS, INC.
6 West Broadway Derry, NH 03038
ph: (603) 437-5777 - fax: (603) 437-6977

